


FINISHED WALL

TRIM

FRONT OPENING
DIMENSIONS FOR
MAGIC WARDROBE

ACCURACY IS
CRITICAL

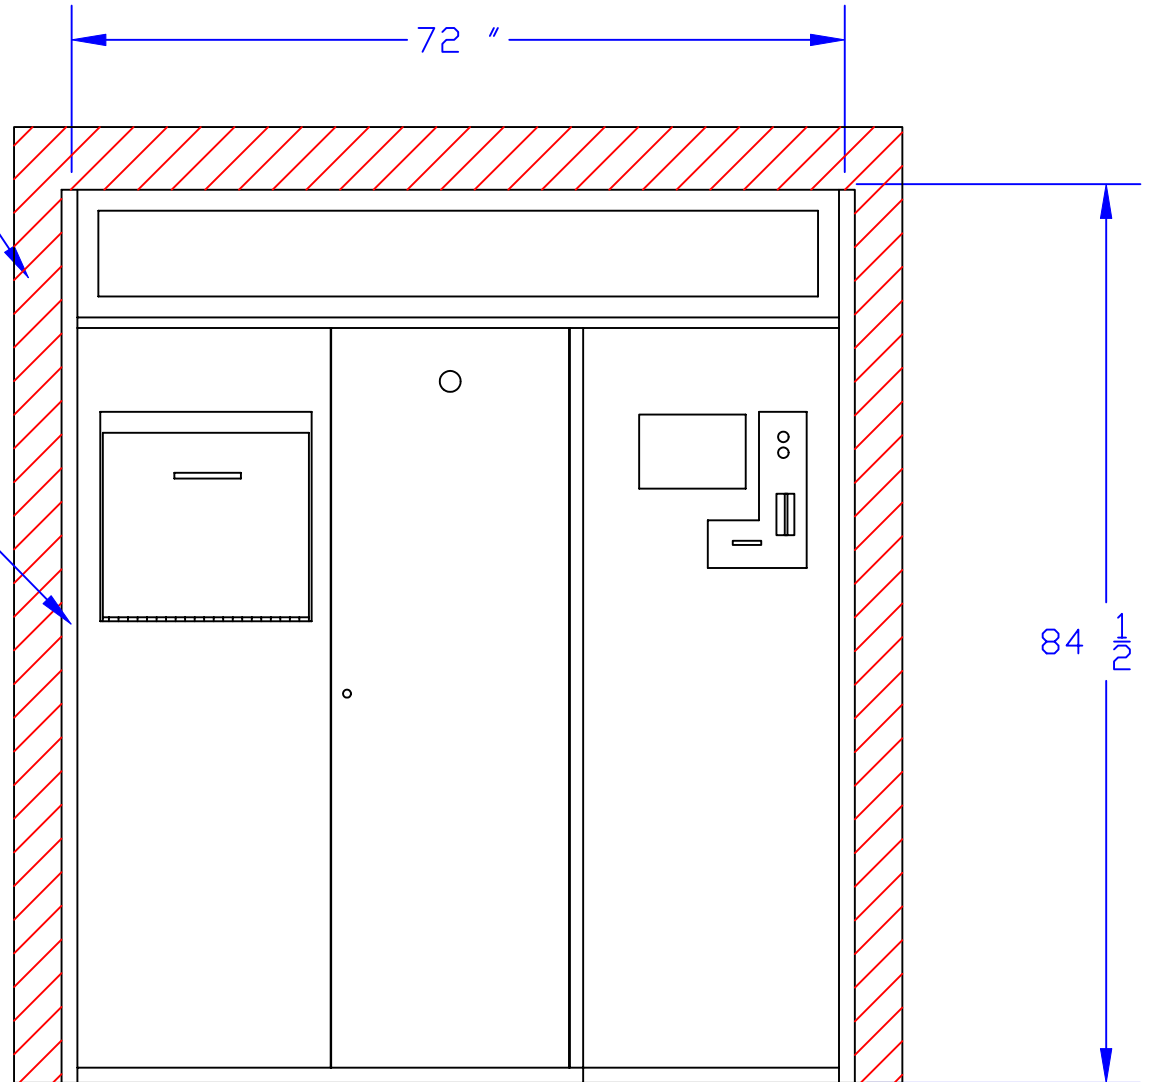


TITLE
FRONT VIEW OF MAGIC WARDROBE

DATE
NOV 11 2002

DRAWN BY
KIM KITCHEN


SCALE
1" : 18"

MAGIC WARDROBE
ALL RIGHTS RESERVED

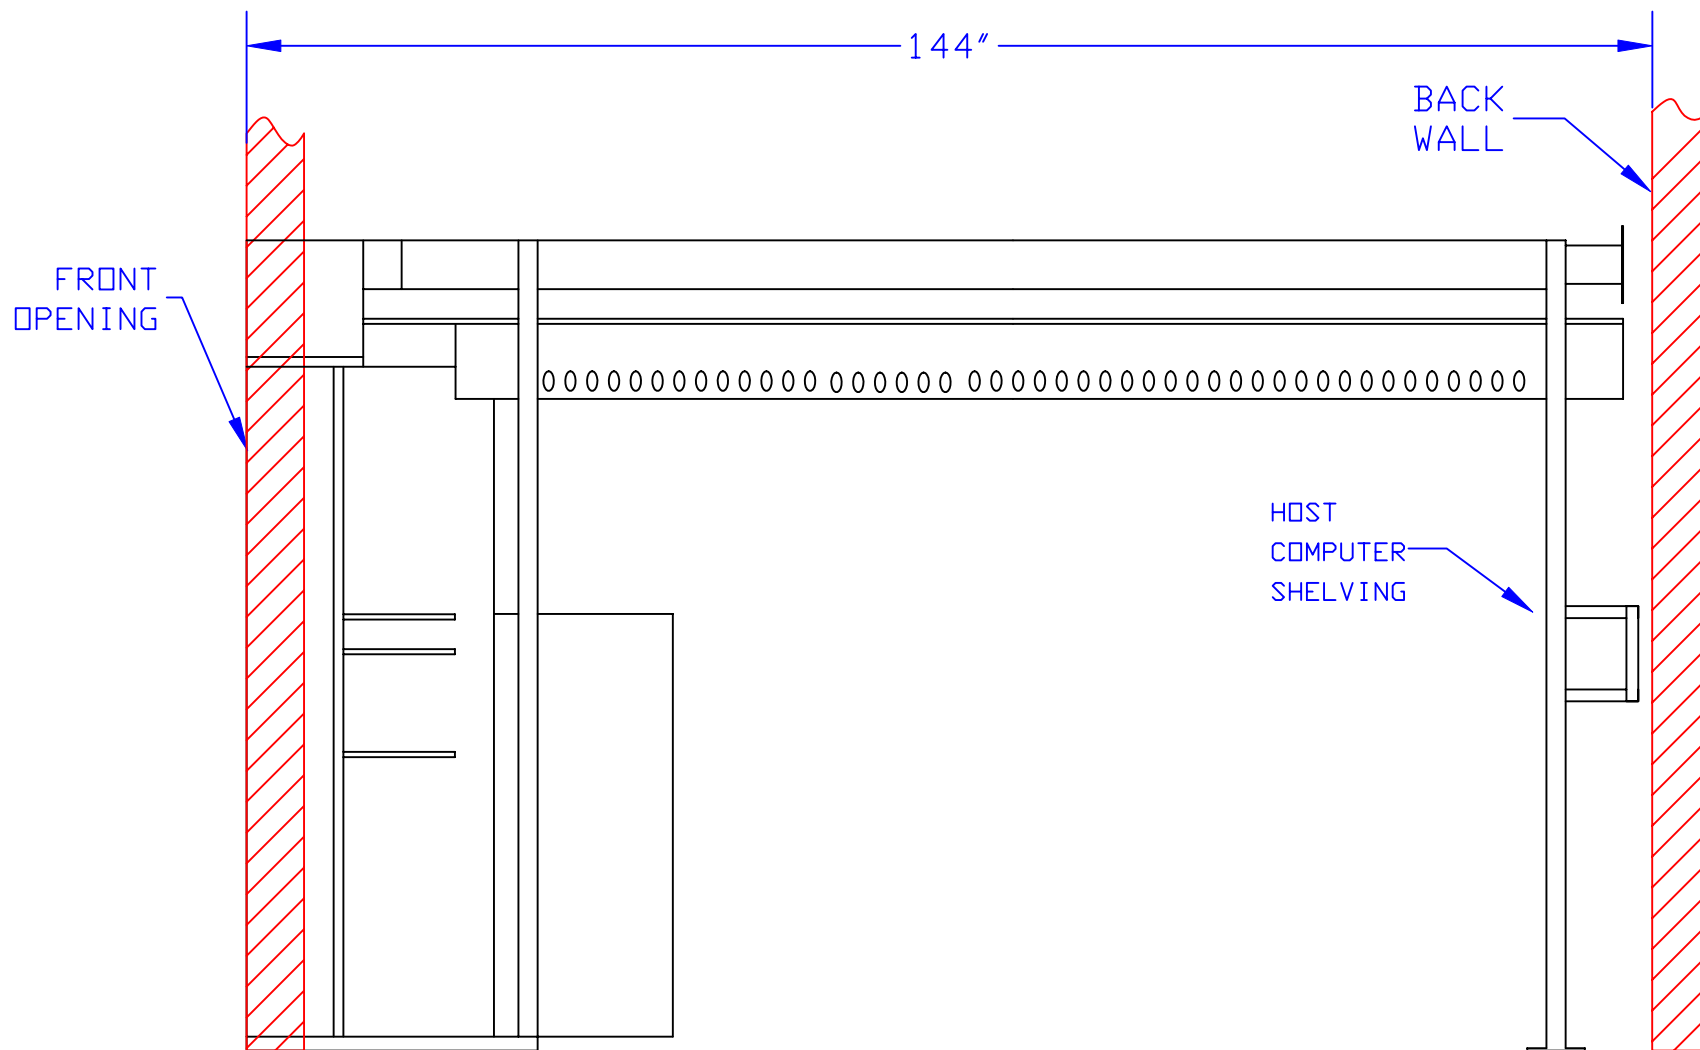

144" MINIMUM MEASURED FROM OUTSIDE SURFACE OF FRONT WALL TO INSIDE SURFACE OF BACK WALL FOR 8' UNIT. ACCURACY IS CRITICAL.


TITLE RIGHT SIDE VIEW OF MAGIC WARDROBE	DATE MAY 16 2002	DRAWN BY KIM KITCHEN
	SCALE NOT TO SCALE	MAGIC WARDROBE ALL RIGHTS RESERVED

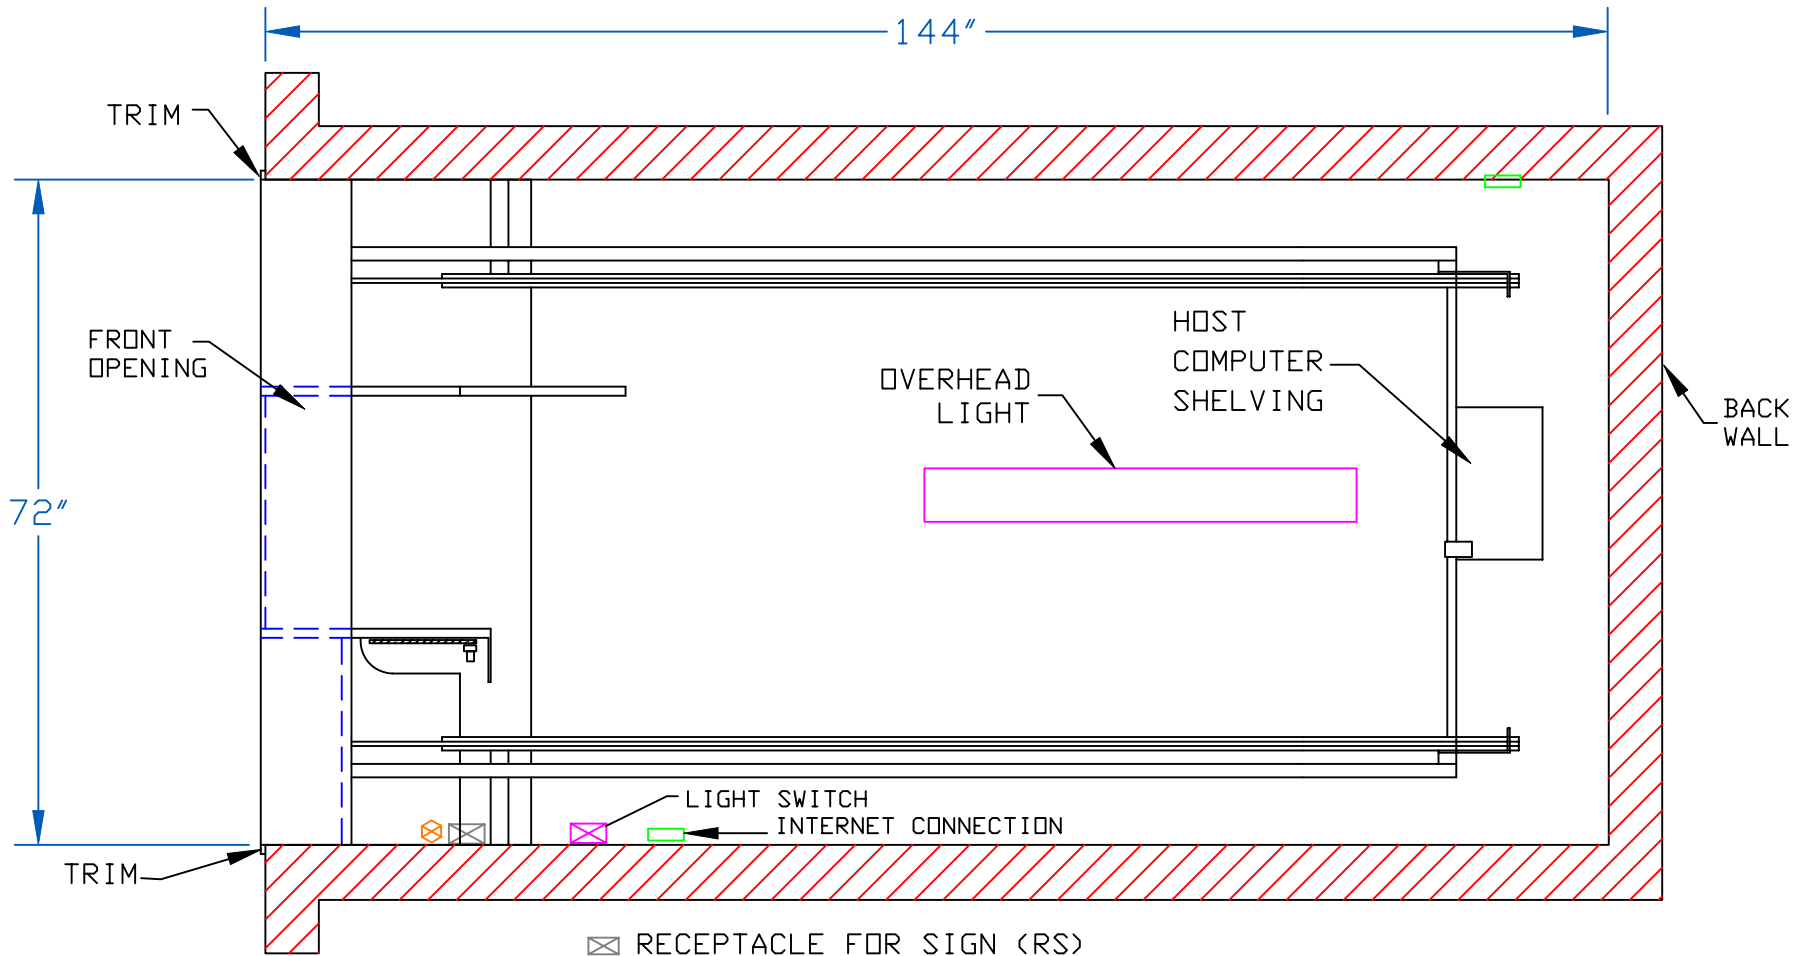

- ⊠ RECEPTACLE FOR SIGN (RS)
- ⊗ ISOLATED GROUND RECEPTACLE (IGS) LOCATIONS CRITICAL
- ▭ INTERNET CONNECTION

THE (RS) RECEPTACLE MUST BE PLACED A MIN. OF 18" FROM OUTSIDE SURFACE AND 30" OFF FLOOR. THE (IGS) MUST BE PLACED IN THE HOST COMPUTER AREA. LIGHT SWITCH AND INTERNET CONNECTION SHOULD BE PLACED A MIN. OF 36" FROM FRONT WALL.

TITLE TOP VIEW OF MAGIC WARDROBE	DATE 01/03/03	DRAWN BY KIM KITCHEN
	SCALE NOT TO SCALE	DRAWN FOR MAGIC WARDROBE

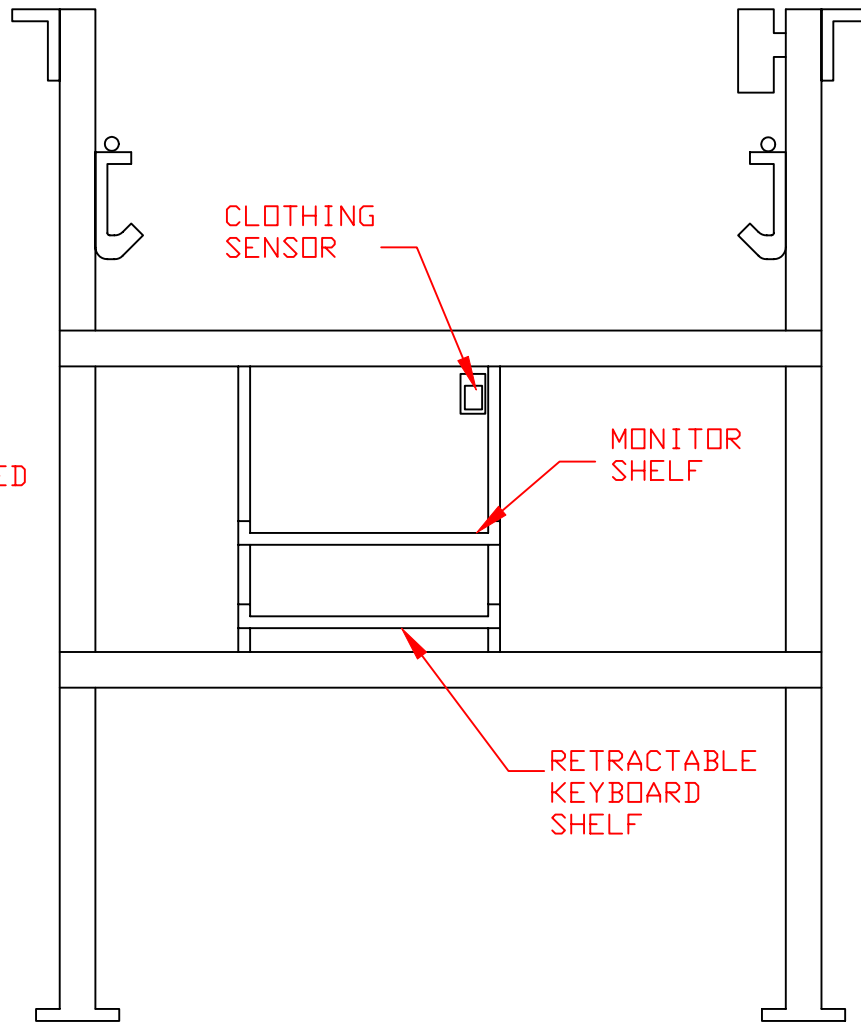

THE SHELVING PROVIDED
WILL STORE THE HOST
COMPUTER WHICH RUNS
THE MAGIC WARDROBE.

TITLE
VIEW OF BACK LEG ASSEMBLY

DATE
MAY 16 2002

DRAWN BY
KIM KITCHEN

SCALE
NOT TO SCALE

DRAWN FOR
MAGIC WARDROBE